



www.autodesk.com/revit

Address Address Address Phone

Consultant Address Address Address

Consulta Address Address Address

> Consultan Address Address Address

Consultant Address Address Address

No.	Description	Date


## MX CROSSINGS CHURCH OF CHRIST

## 2ND FLOOR PLAN

Project Numbe
Issue Date
Autho
Checke

A0.4

3/32" = 1

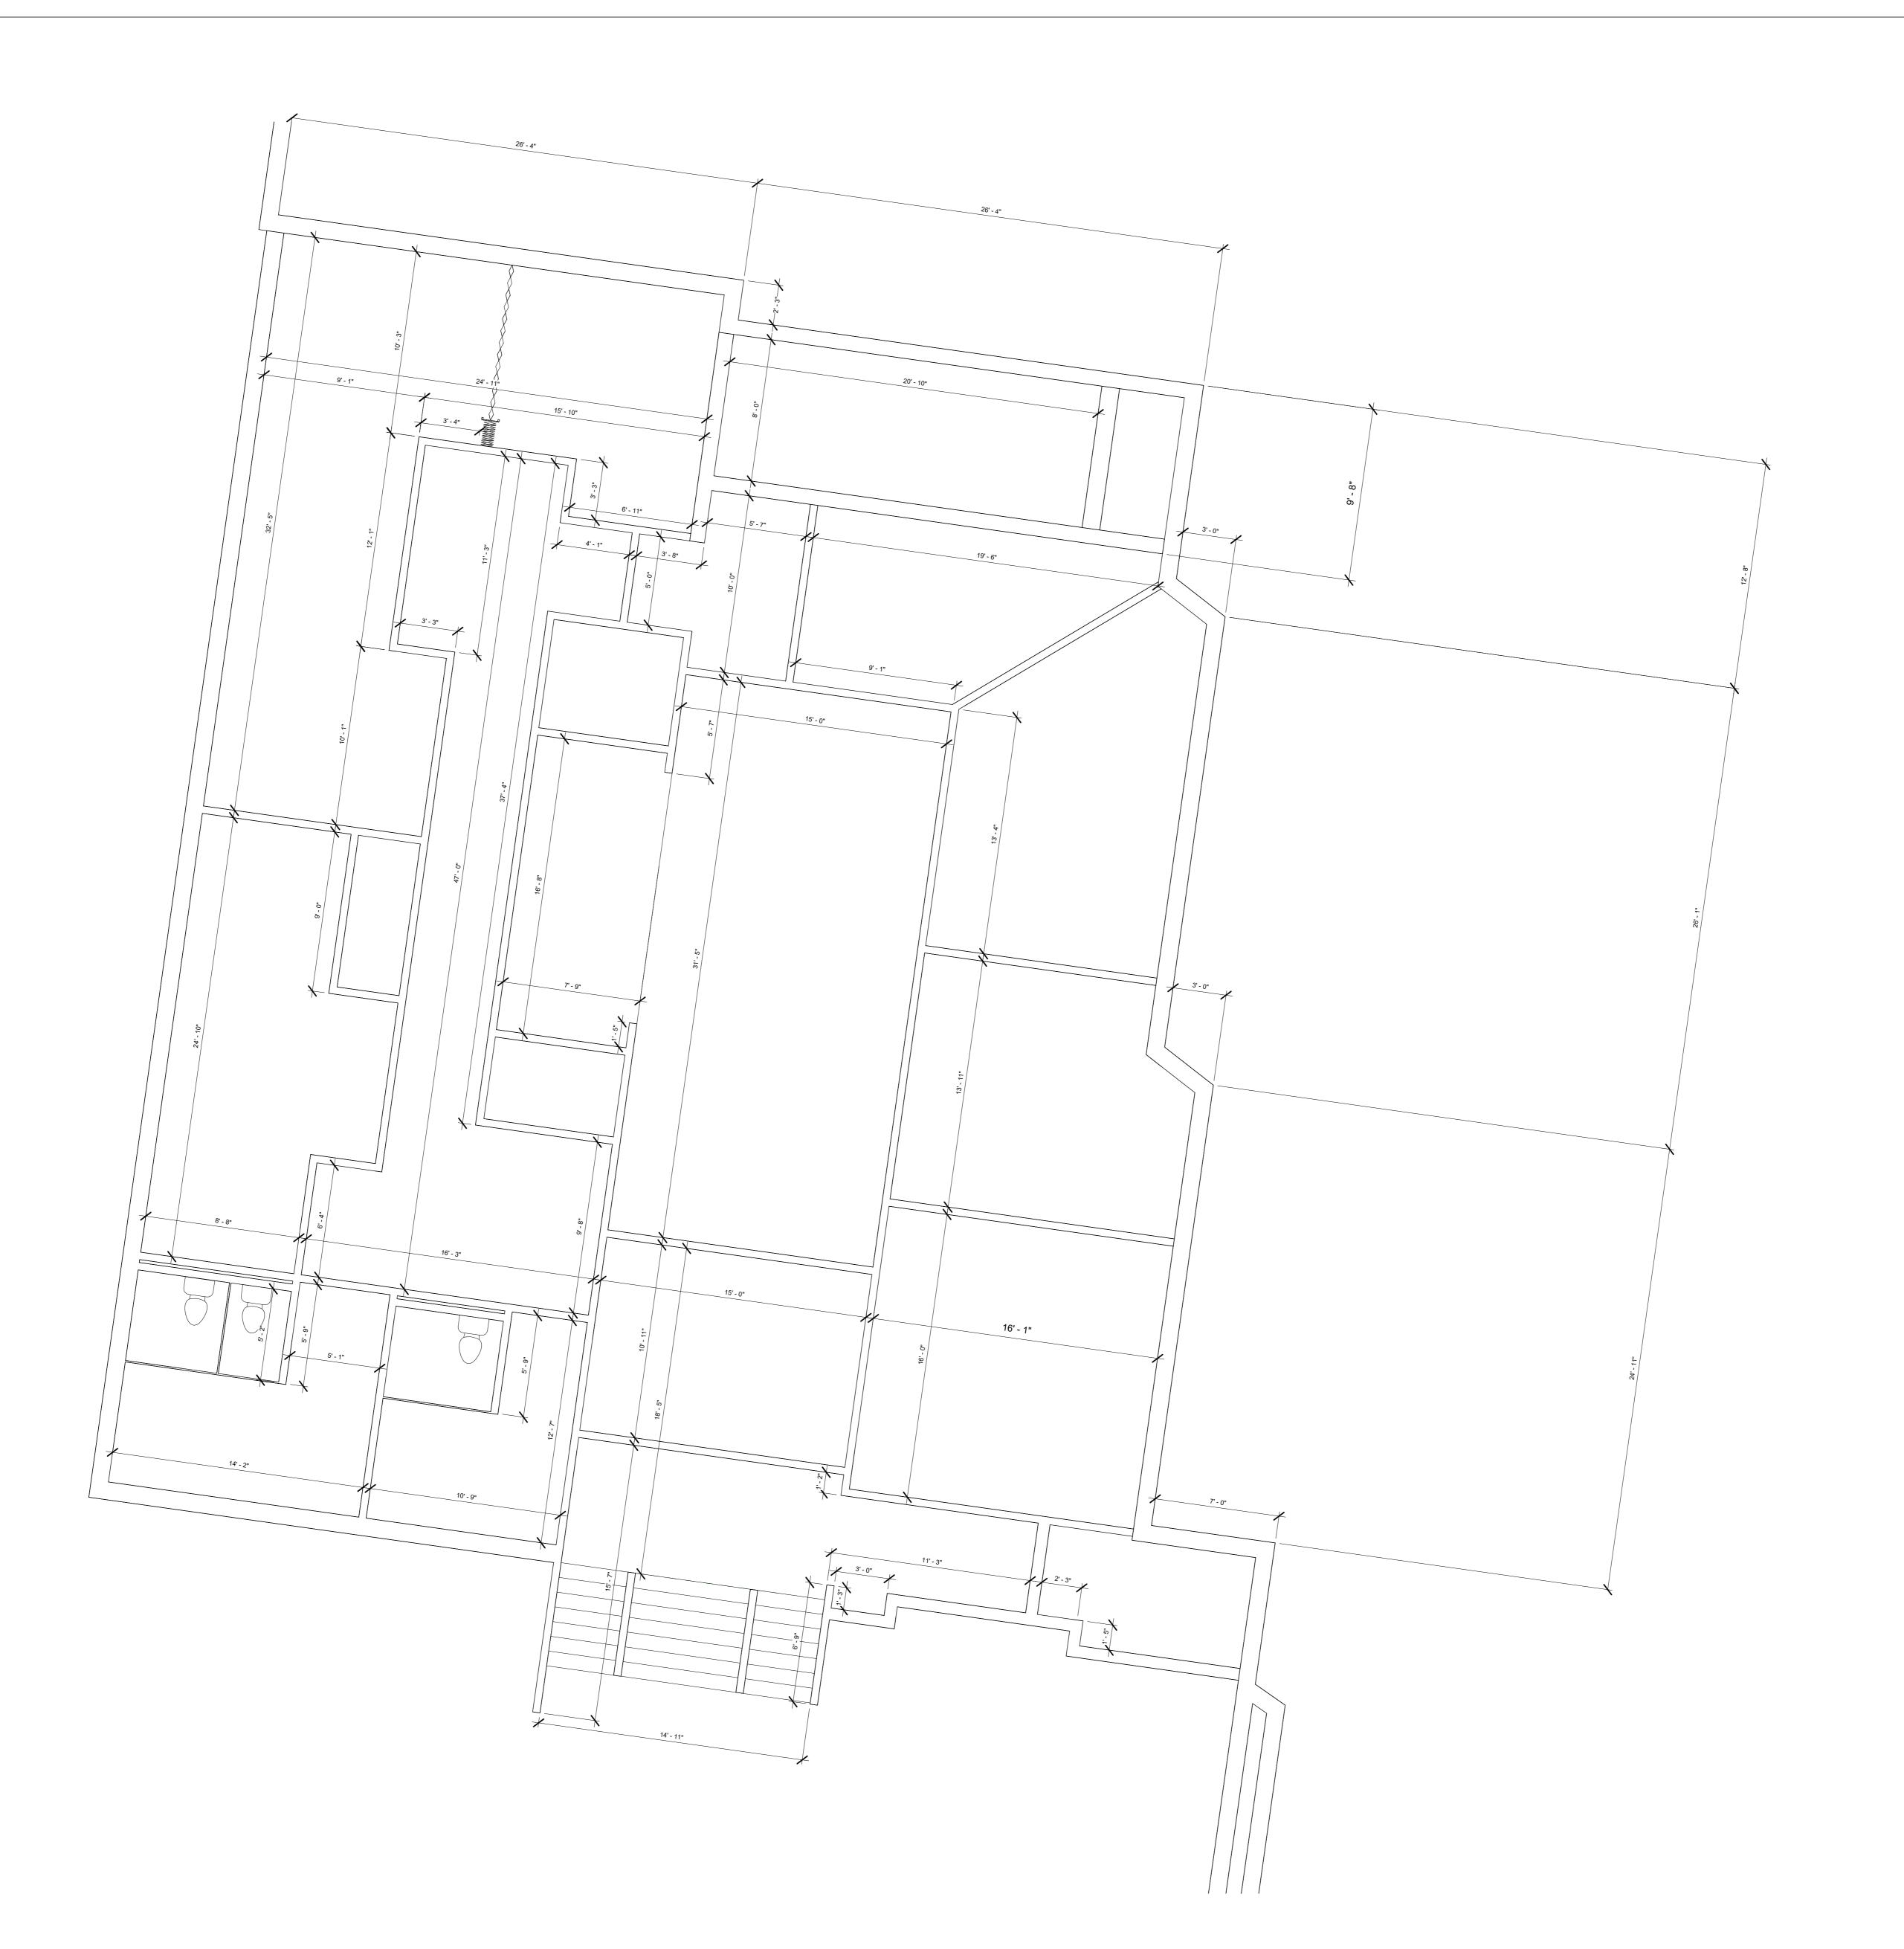



www.autodesk.com/revit

Consult Address Address Address

Consultant Address Address

Consulta Address

Consulta Address Address Address Phone

Consultant Address Address Address

Consultant Address Address Address

No.	Description	Date

MX CROSSINGS CHURCH OF CHRIST

ENLARGED 2ND FLOOR PLAN

Project Number

Date
Drawn By
Checked By

Project Number
Issue Date
Author
Checked By

A0.5

Scale

1/4" = 1