



www.autodesk.com/revit

Address Address Address Phone

Consultant Address Address Address

Consulta Address Address Address

> Consultan Address Address Address

Consultant Address Address Address

No.	Description	Date

MX CROSSINGS CHURCH OF CHRIST

2ND FLOOR PLAN

Project Numbe
Issue Date
Autho
Checke

A0.4

3/32" = 1





www.autodesk.com/revit

Consulta Address Address Address

Consultant Address Address Address

Consultant Address

Address Phone

> Consultant Address Address Address Phone

Consultant Address Address Address

No. Description Date

MX CROSSINGS CHURCH OF CHRIST

ENLARGED 2ND FLOOR PLAN


Project Number

Date
Drawn By
Checked By
Project Number
Issue Date
Author
Checked By

A0.5

Scale

1/4" = 1

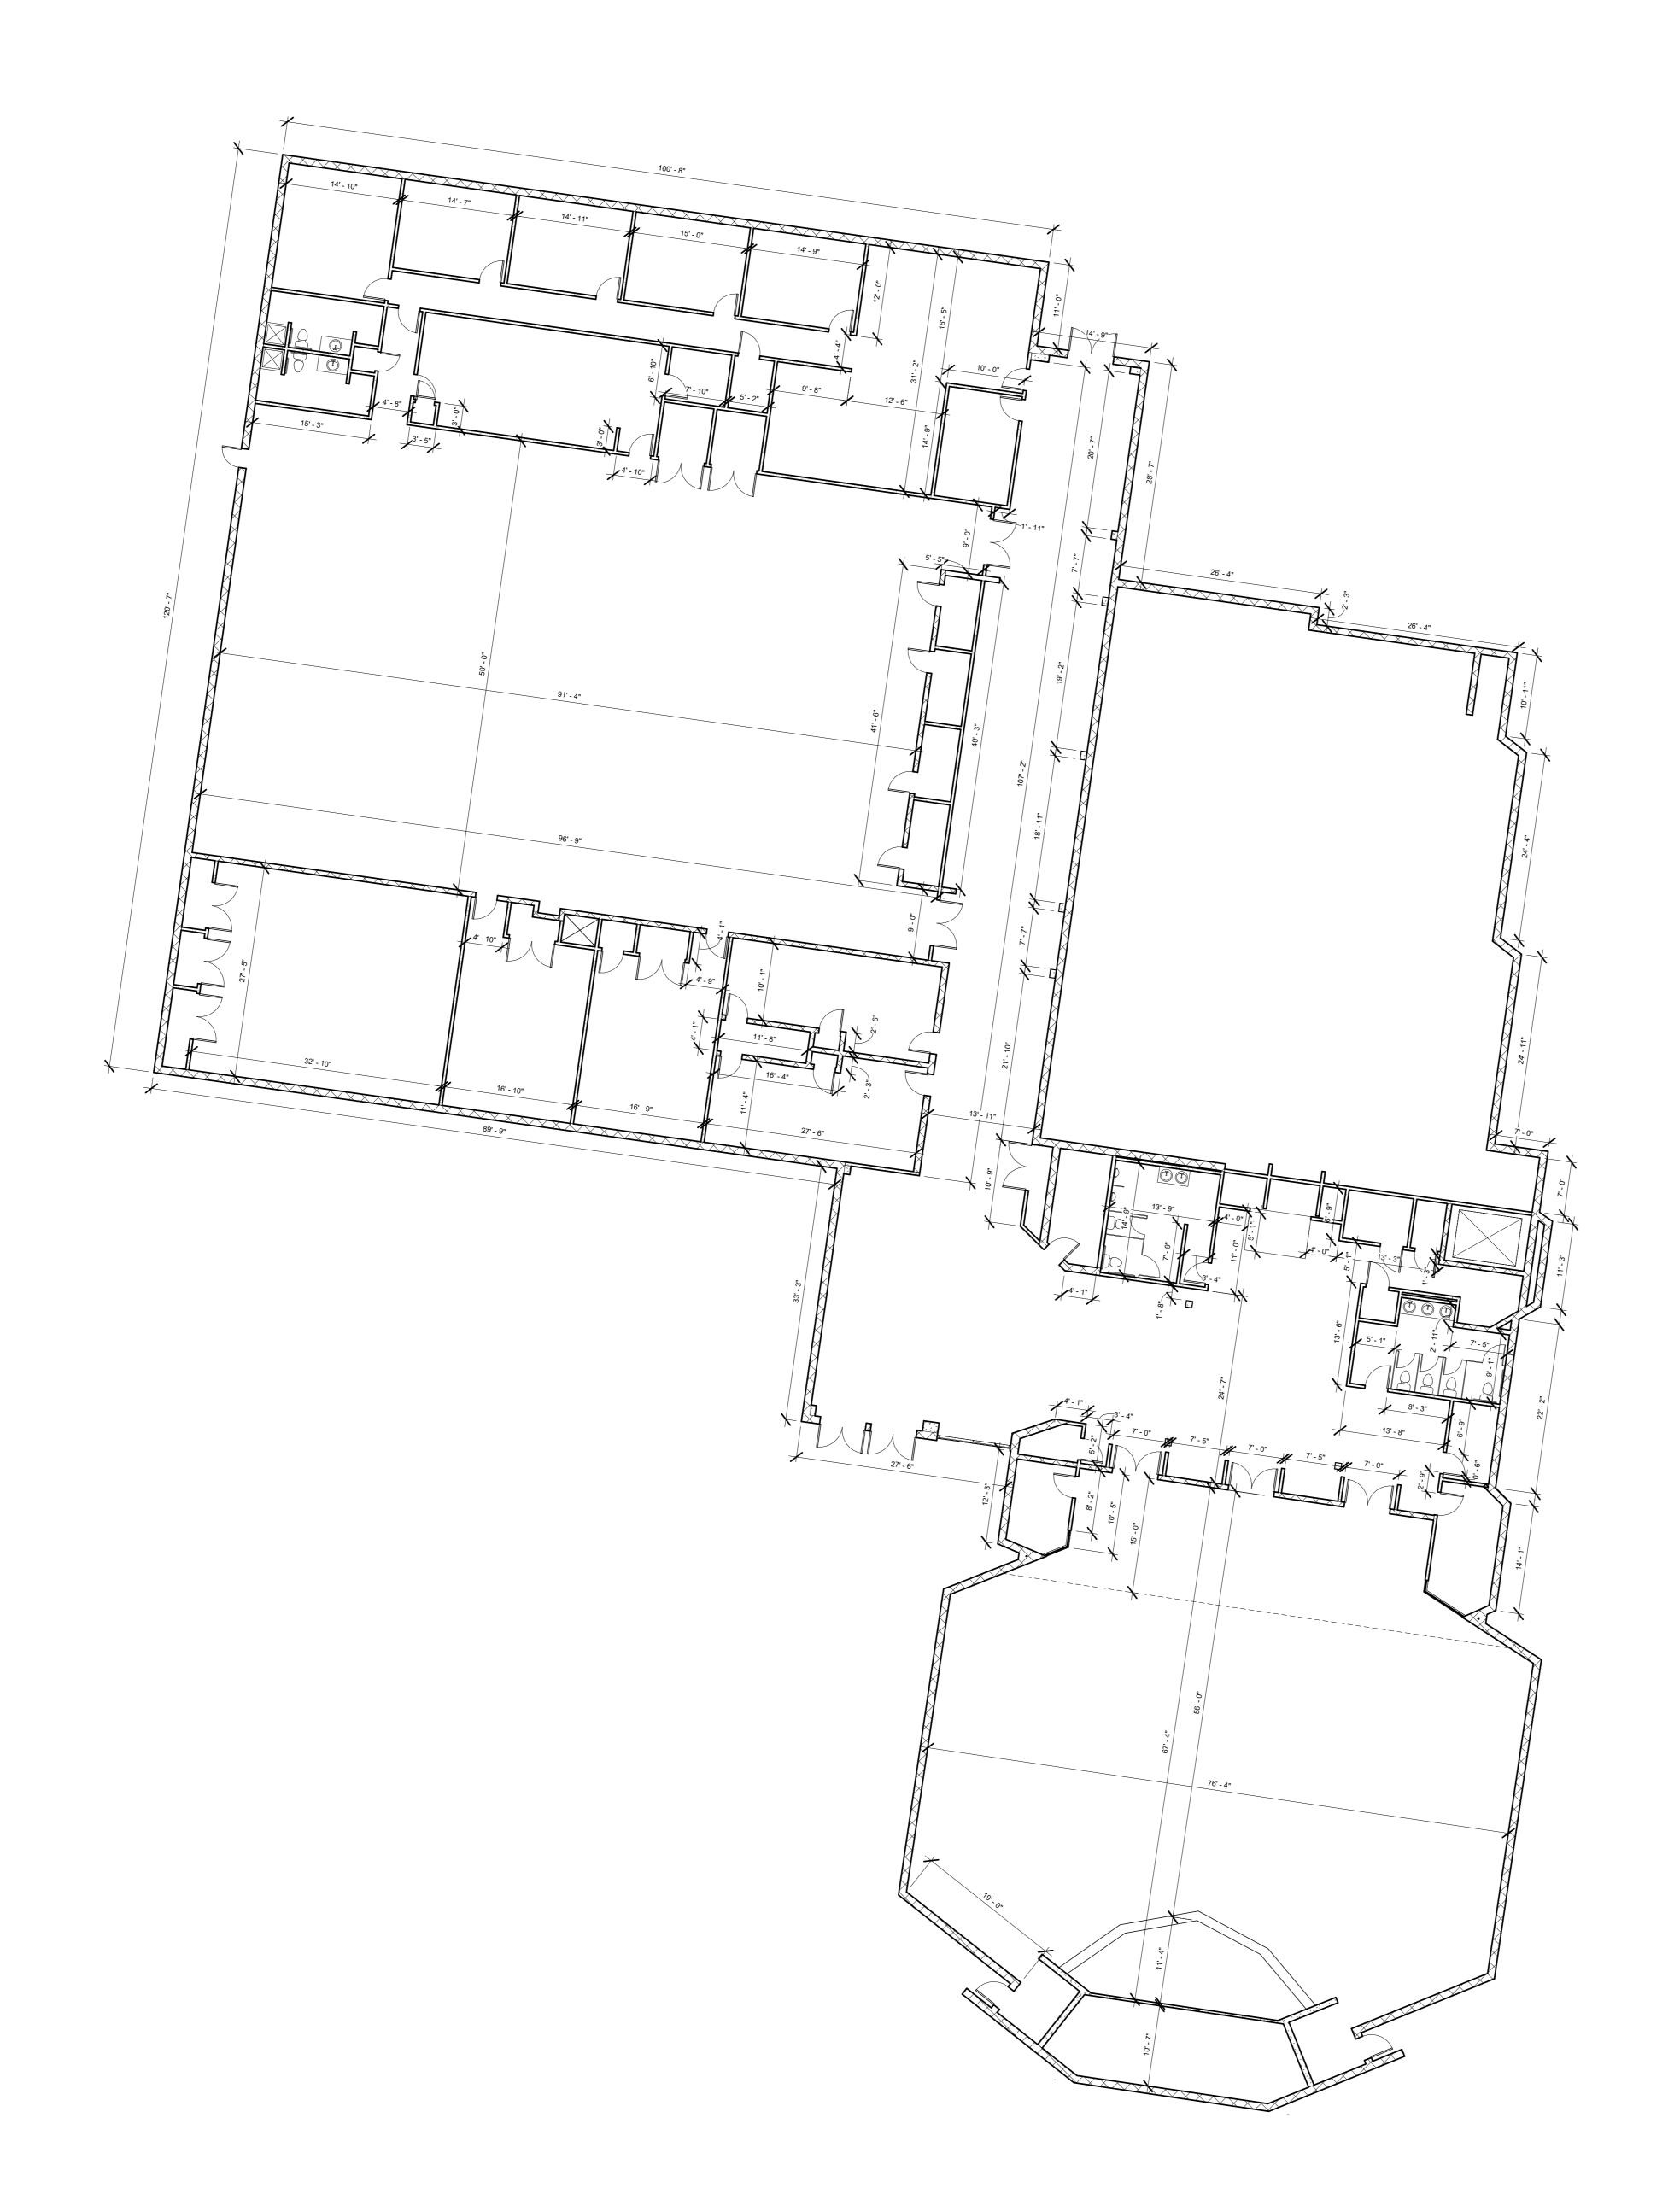



www.autodesk.com/revit

Address
Address
Phone

Consultant

Consultant Address Address Address Phone

Consulta Address Address Address

> Consultan Address Address Address

Consult Address Address

No.	Description	Date
	l .	

MX CROSSINGS CHURCH OF CHRIST

1ST FLOOR PLAN

Project Numbe
Issue Date
Autho
Checke

A0.1

3/32" = 1'-